


Site Location
LOCATION PLAN
 for location identification purposes only

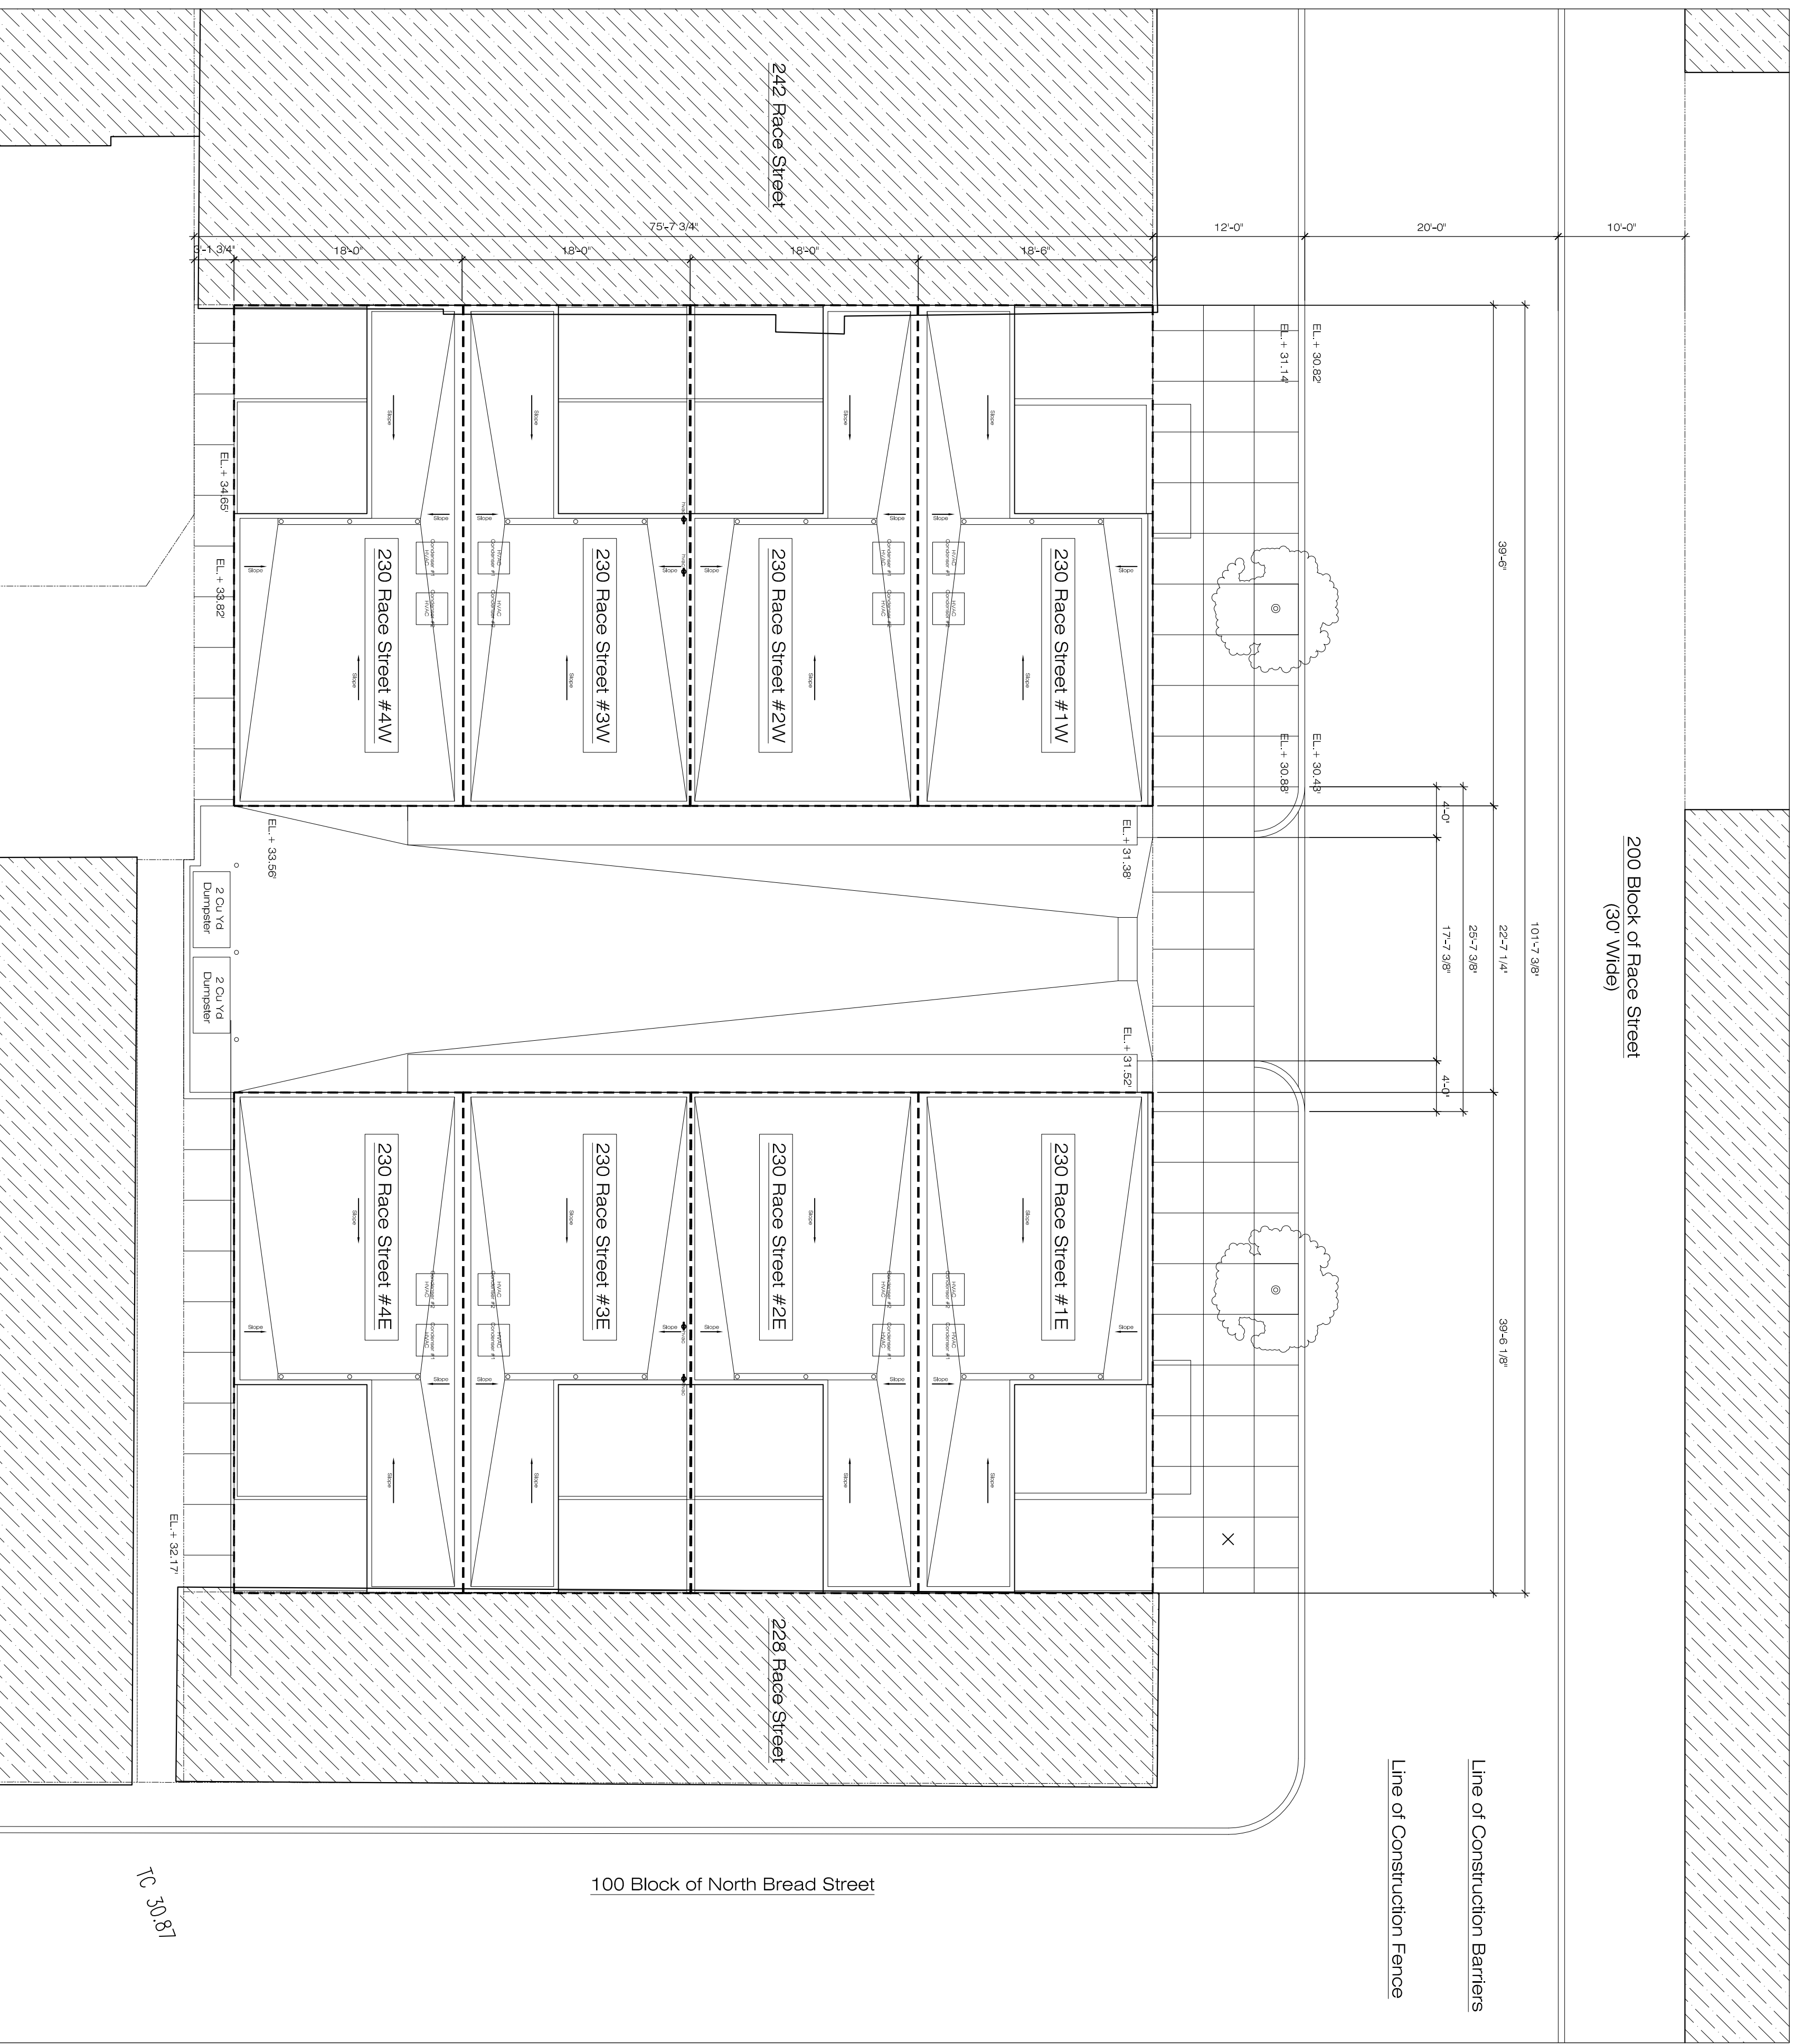

1/SP1 - Architectural Site Plan
 Scale - 1/8" = 1'-0"

Progress	09.10.13
Progress	09.25.13